

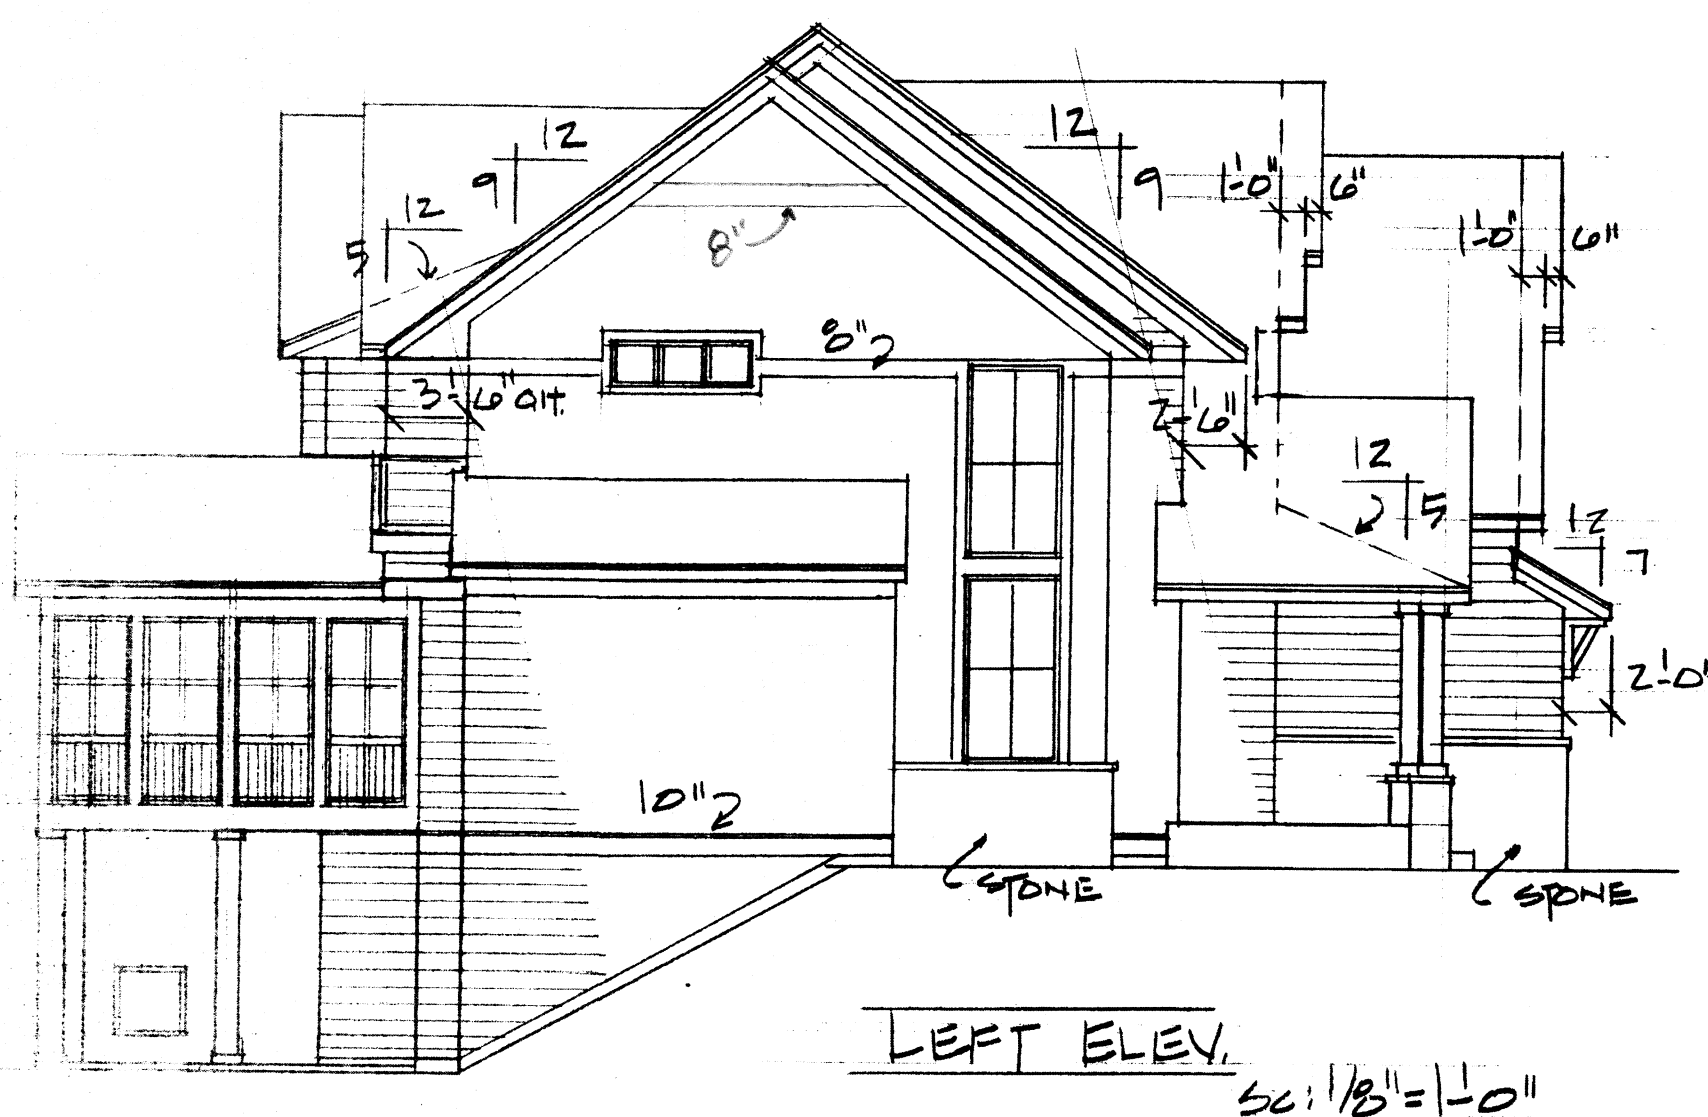
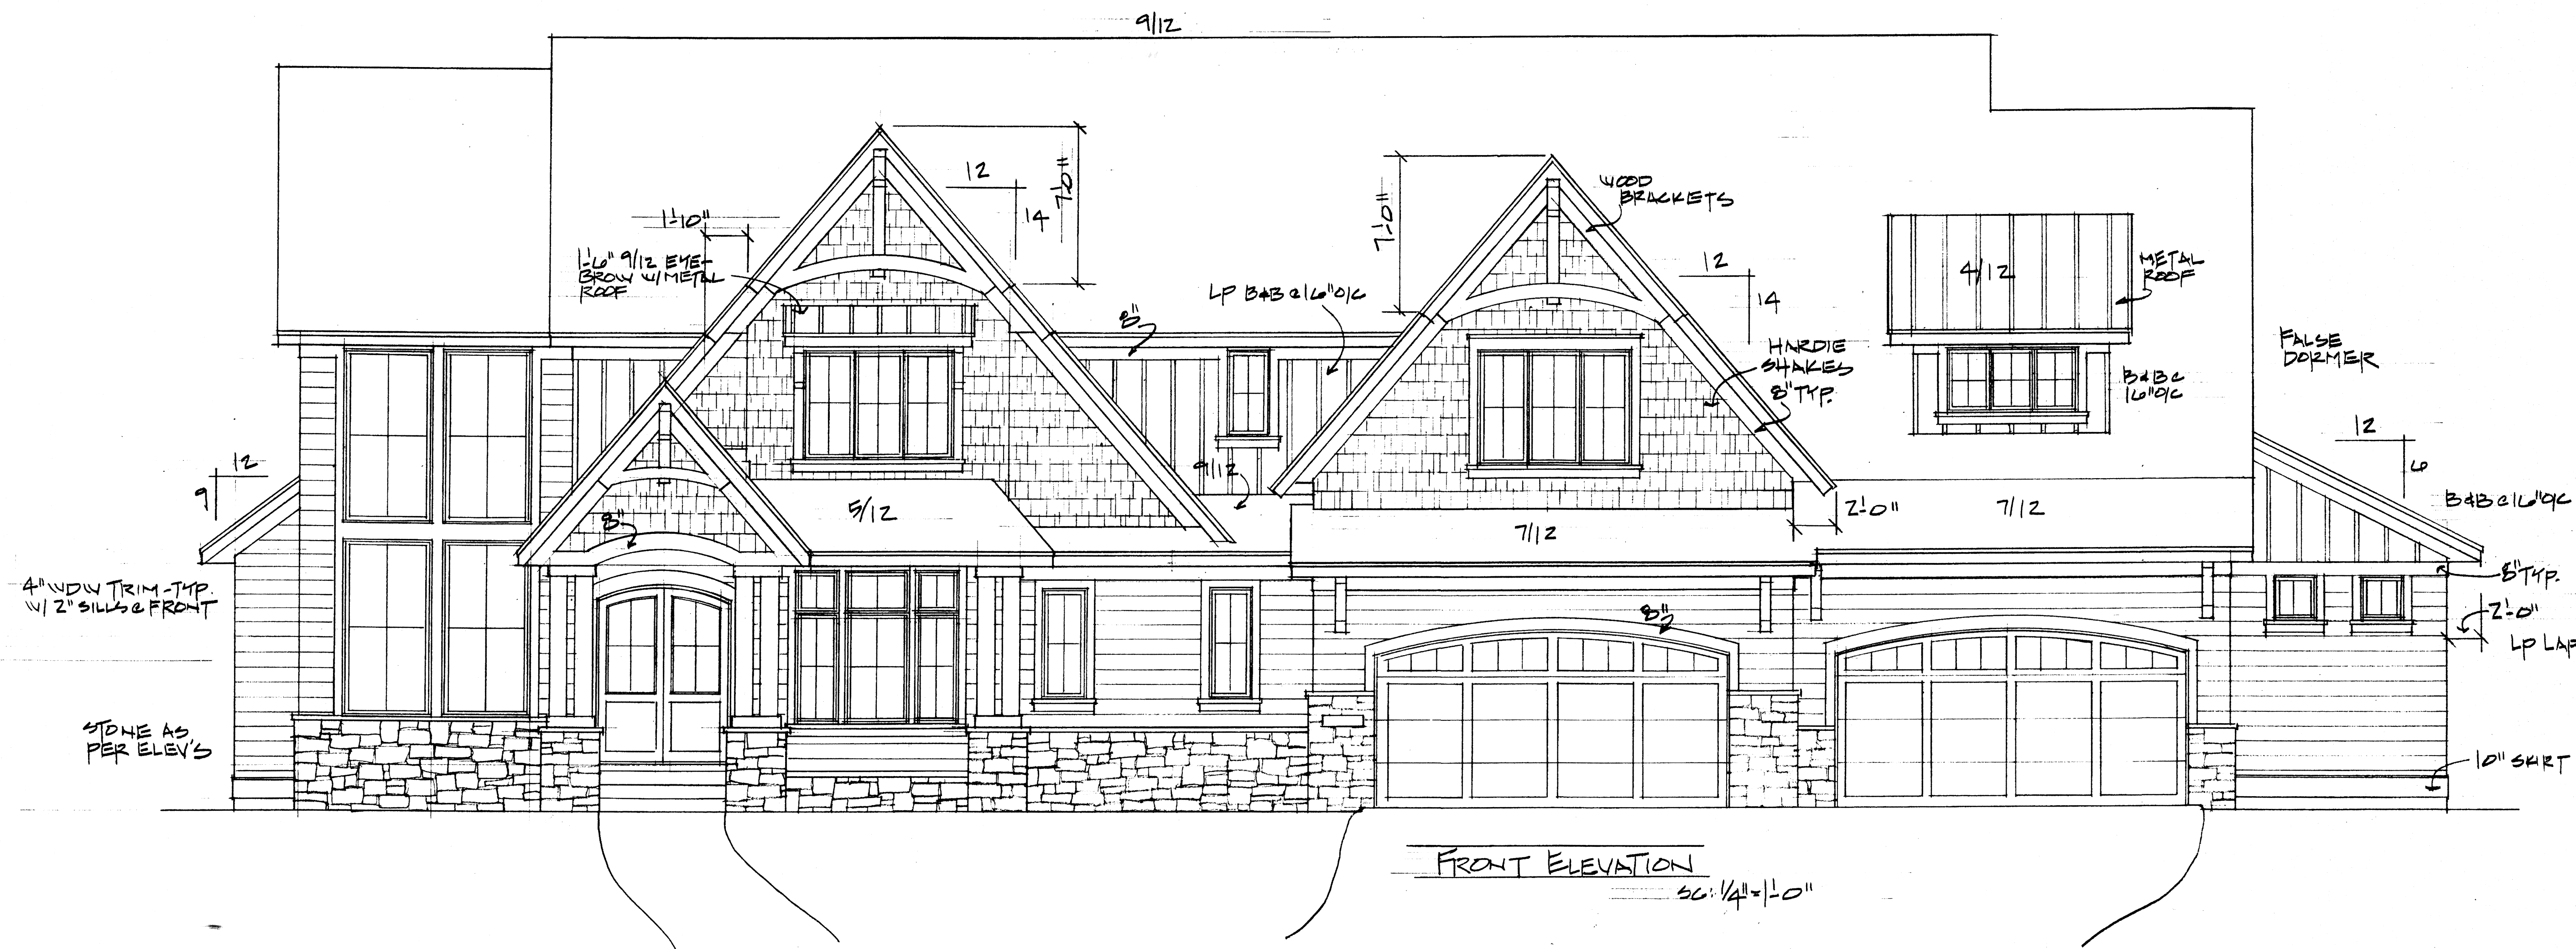


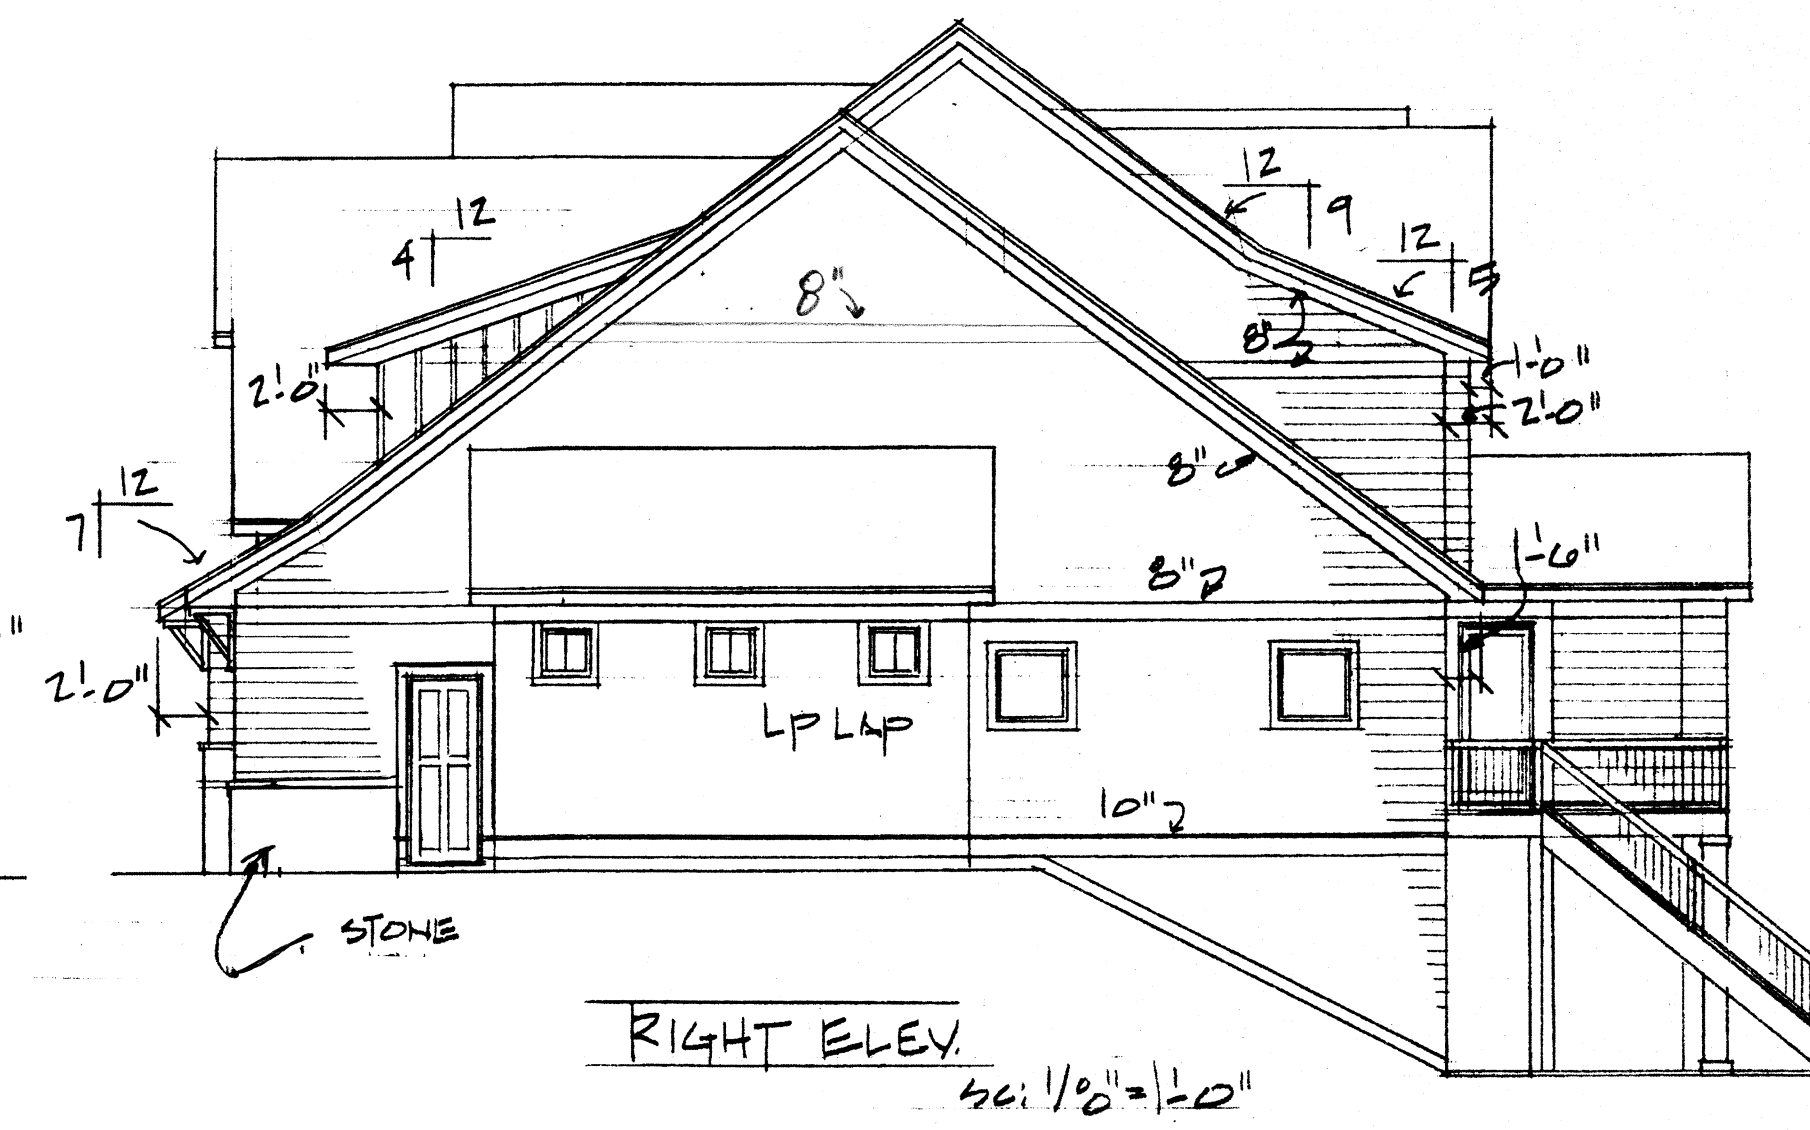

NOTE
4" WDW + DOOR TRIM
TYPICAL ALL SIDES

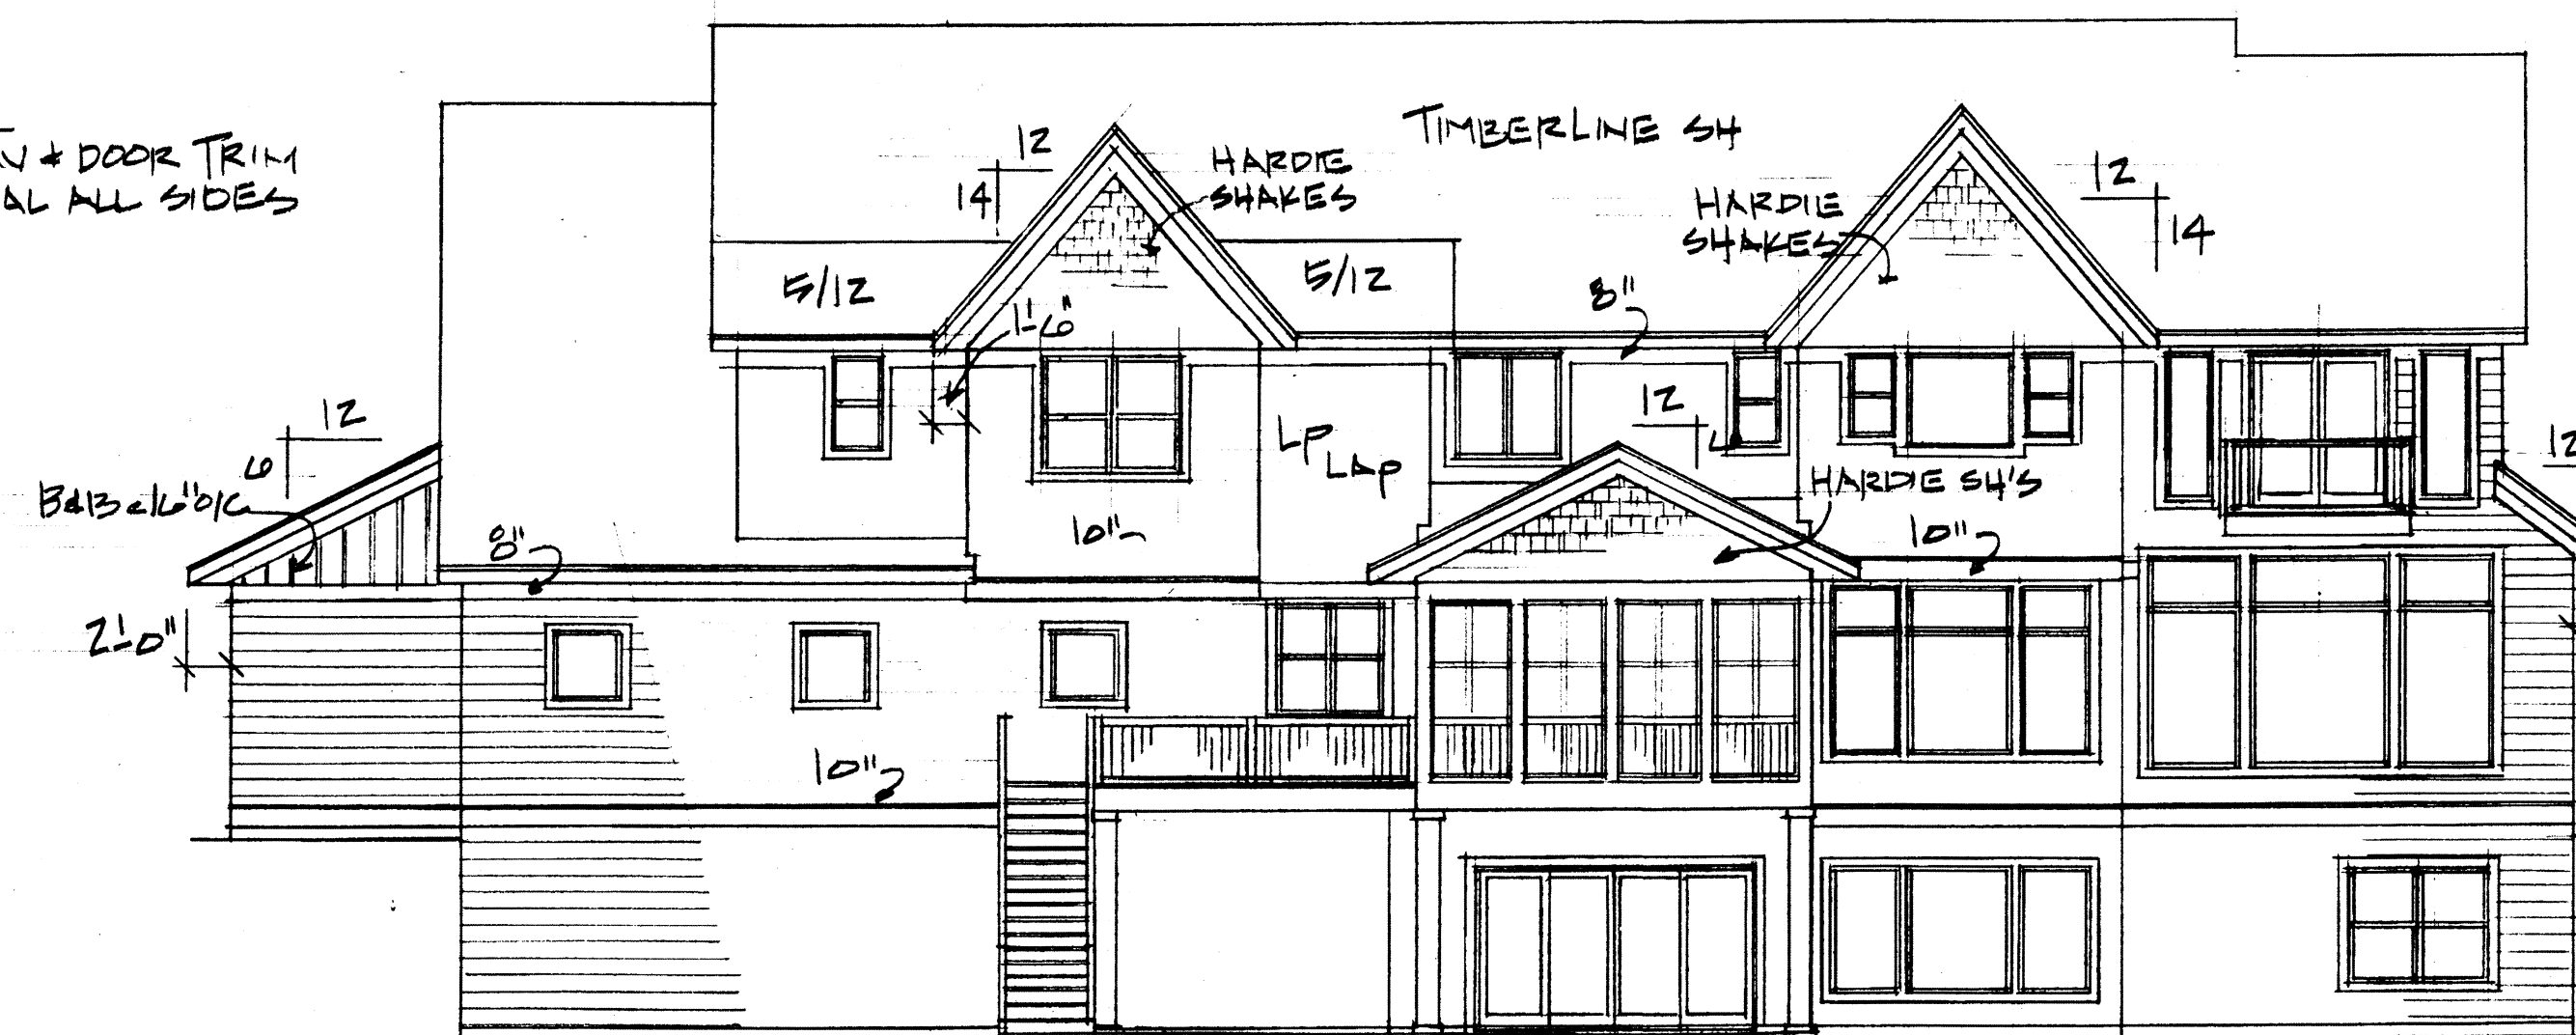

OFFICE COPY
11-16-22
12-28-22

PECK RESIDENCE

LOT 1 BLOCK 3
WOODLAND COVE LAKE ADD.
HENN CO., MN
3734 Woodland Cove
Minnetrista, MN

Parkway

NORTHWEST DESIGN INC. ASSUMES NO RESPONSIBILITY FOR ERRORS OR OMISSIONS. THE CONTRACTOR MUST VERIFY ALL NOTES, DIMENSIONS AND CONDITIONS PRIOR TO THE START OF CONSTRUCTION AND BE RESPONSIBLE FOR THE SAME DURING CONSTRUCTION. NO GUARANTEE EXPRESS OR IMPLIED IN COMPLIANCE OF THIS PLAN WITH OWNER/CONTRACTOR ARE MADE.

NWD
NORTHWEST DESIGN INC.
Residential Drafting & Design

8525 EDINBROOK CROSSING
SUITE 104C
BROOKLYN PARK, MN 55443

262-424-2020

NEW HOME BY
GREEKHILL CUSTOM HOMES

PLAN: 222-D18
DATE: 6-15-22
SHEET: 6765 FIN W/SPORTS (768)
REVISED: 7-16-22, 8-22-22,
9-20-22, 11-6-22